
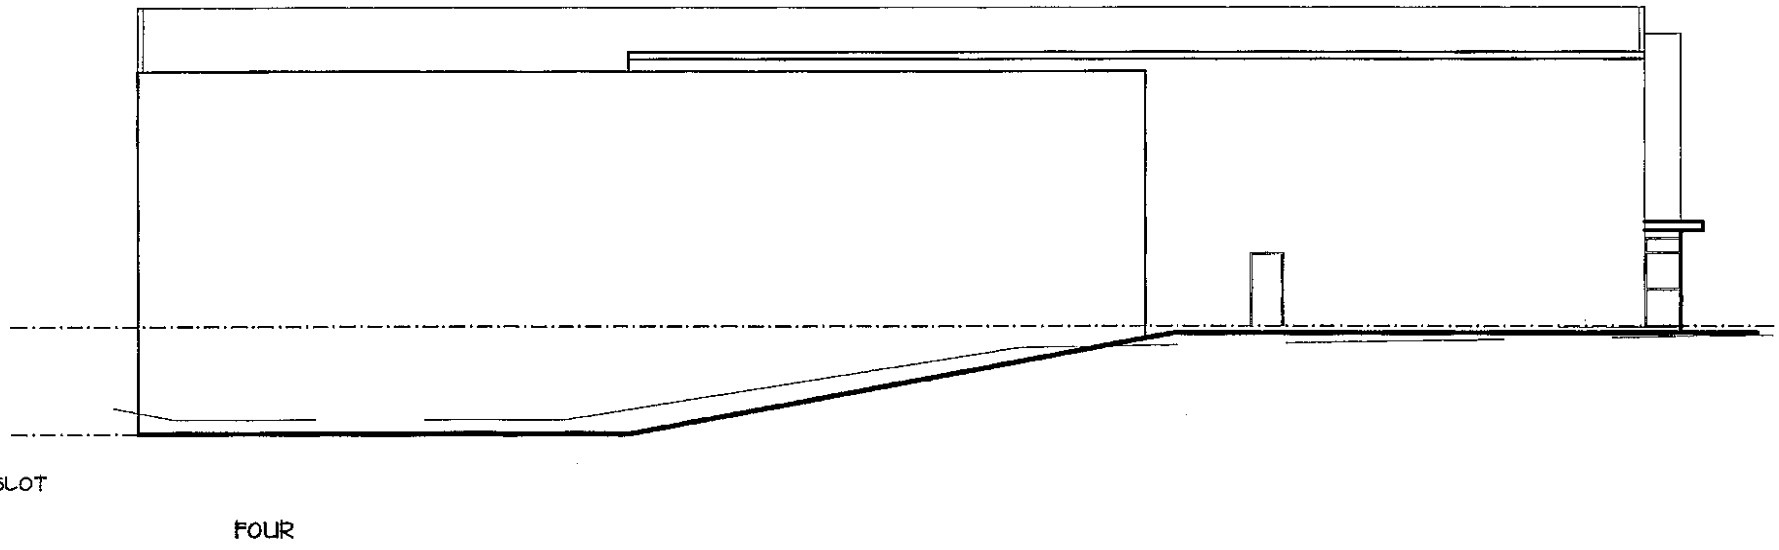


ELEVATIONS

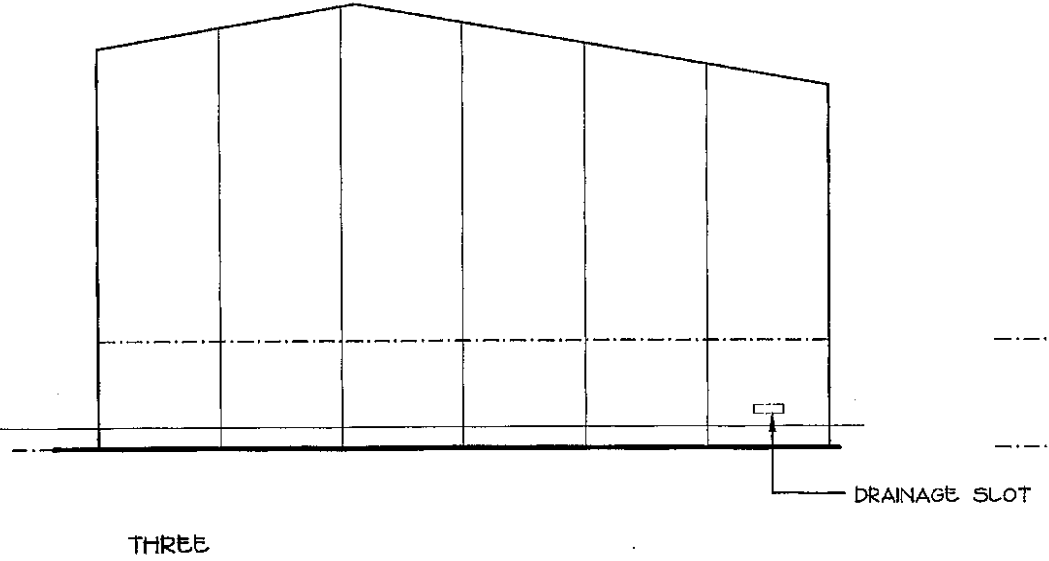

R.C. APPLICATION

#	DATE	REVISION

HILL DESIGN ENGINEERING LTD
 23 Great South Road
 PO Box 72 844 Papakura
 Phone (09) 299 0554
 Fax (09) 297 7808
 Email hilledesign@heda.co.nz

This drawing is to remain the property of HILL DESIGN ENGINEERING LTD, and is not to be reproduced without prior permission. Contractor to verify all dimensions on site before commencing work. Written dimensions supersede noted dimensions.

PROJECT: PROPOSED DEVELOPMENT
 at
 34 CREEK STREET
 DRURY
 for
 SUMMERVILLE BROS TRUST

DRAWING TITLE: ELEVATIONS		DWG. No: 3	REVISION: -
DRAWN: SWC	CHECKED: -	SCALE: A1 1:100 A3 1:200	DATE: NOV. '06
DESIGNED: P.JAMIESON	DATE: NOV. '06	JOB No: 06-2147	OF: -